



FLR LOC D-326991			
DATE	SYM	WAS	BY
		326900, 326900	

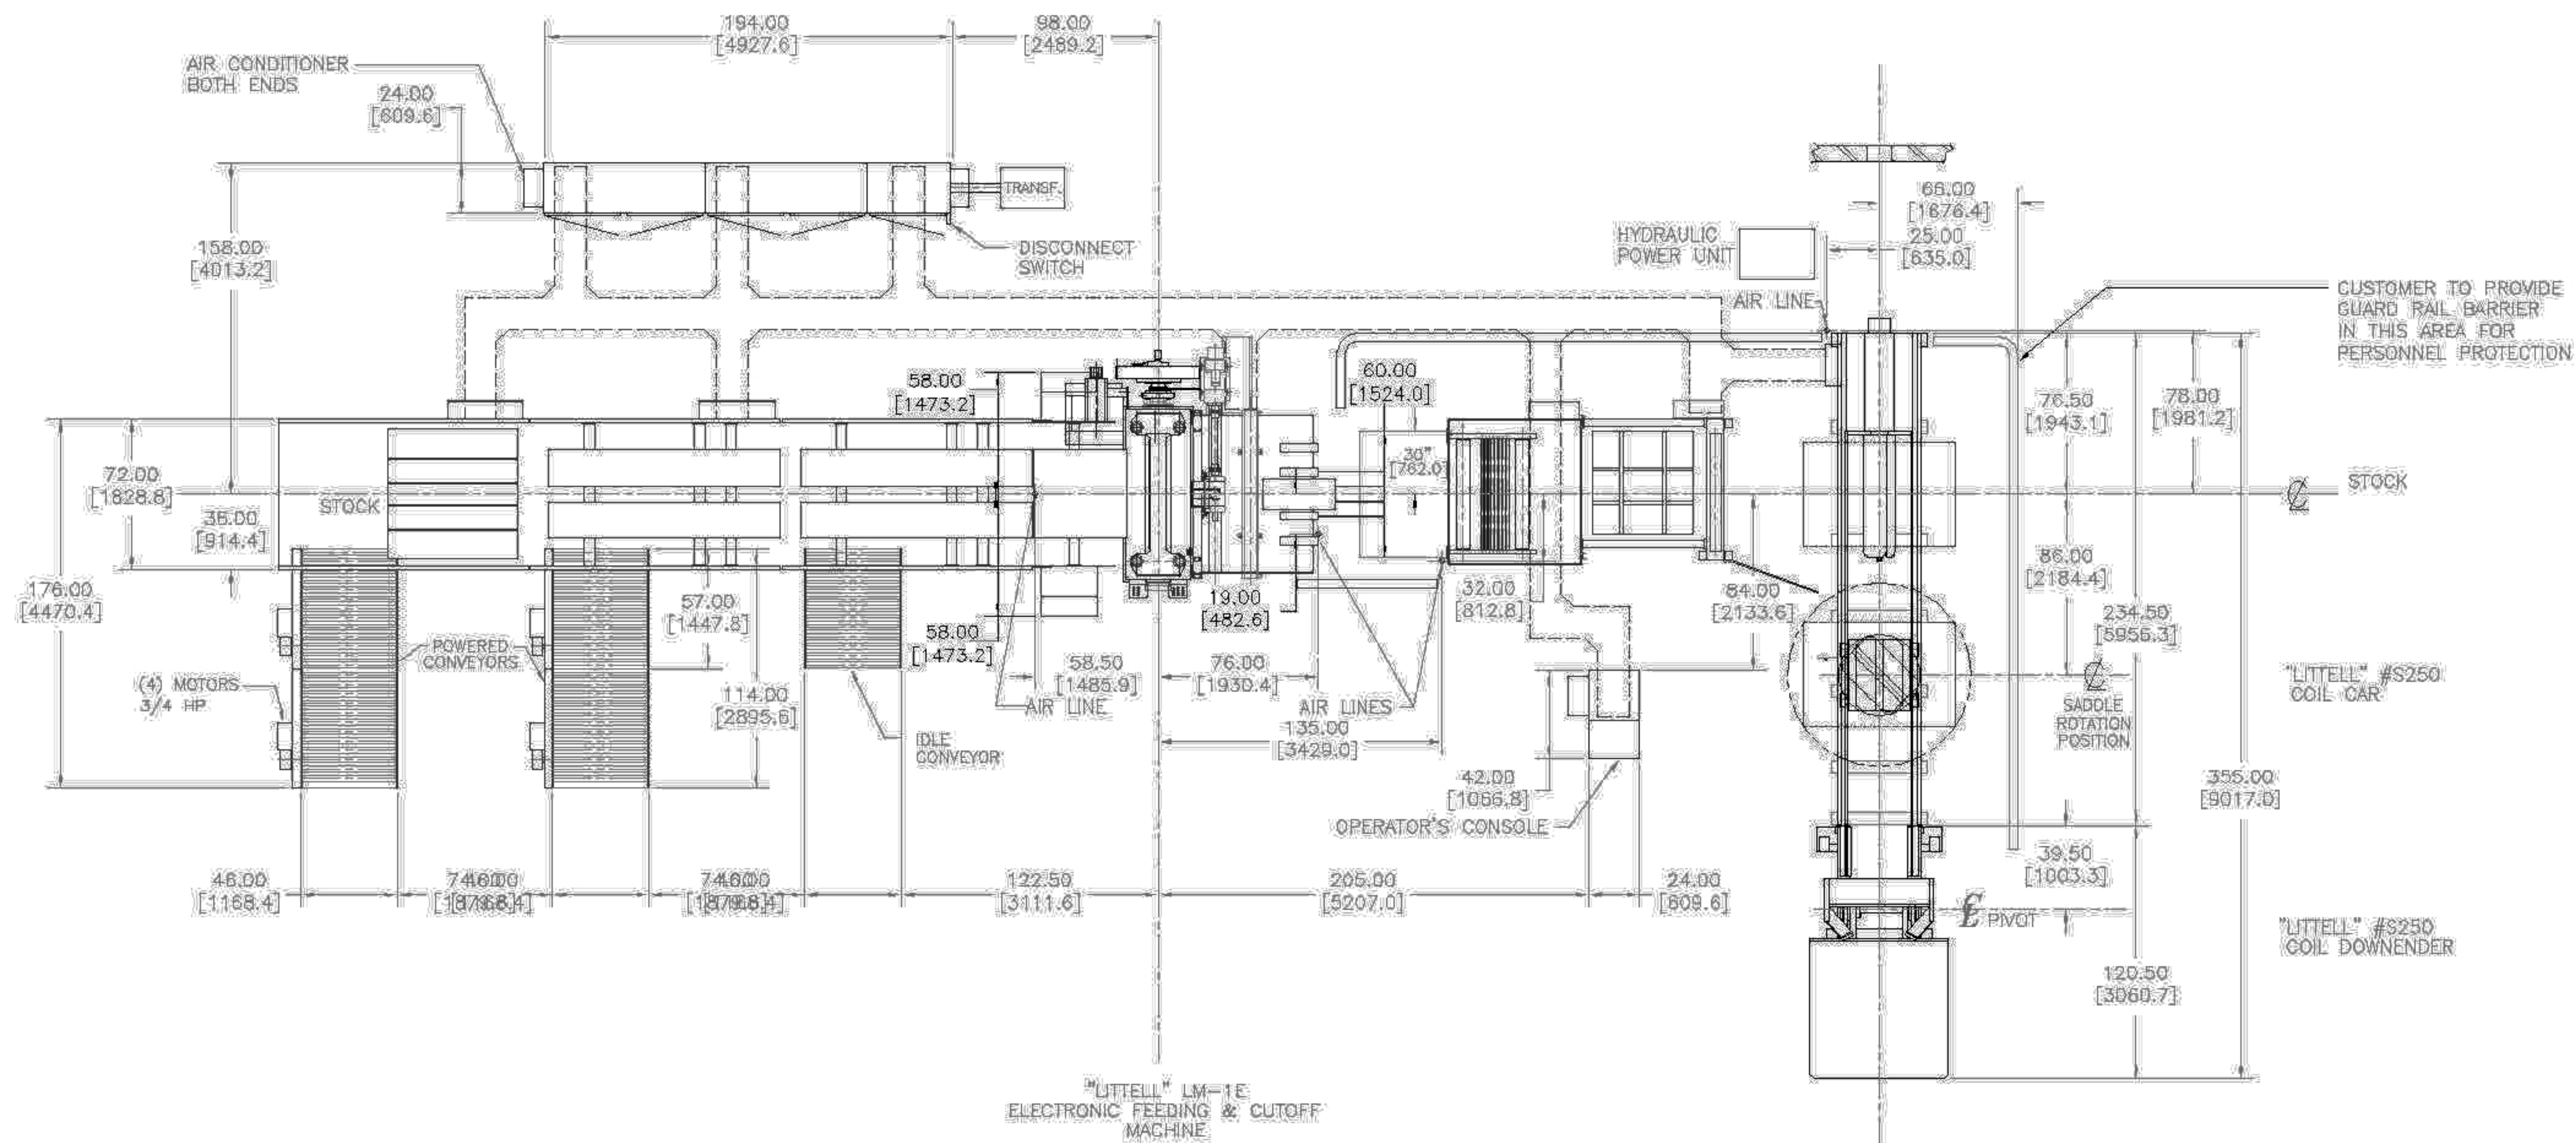

"LITTELL" LM-1E ELECTRONIC FEEDING & CUTOFF MACHINE

COIL DATA	
MAXIMUM WEIGHT	30,000 LBS (13,608 KG)
MAXIMUM OUTSIDE DIA.	72" (1828.8)
MINIMUM OUTSIDE DIA.	36" (916.0)
MAXIMUM WIDTH	49.2" (1250.0)
MINIMUM WIDTH	24" (609.6)
COIL INSIDE DIAMETER	16.5" (419.1)

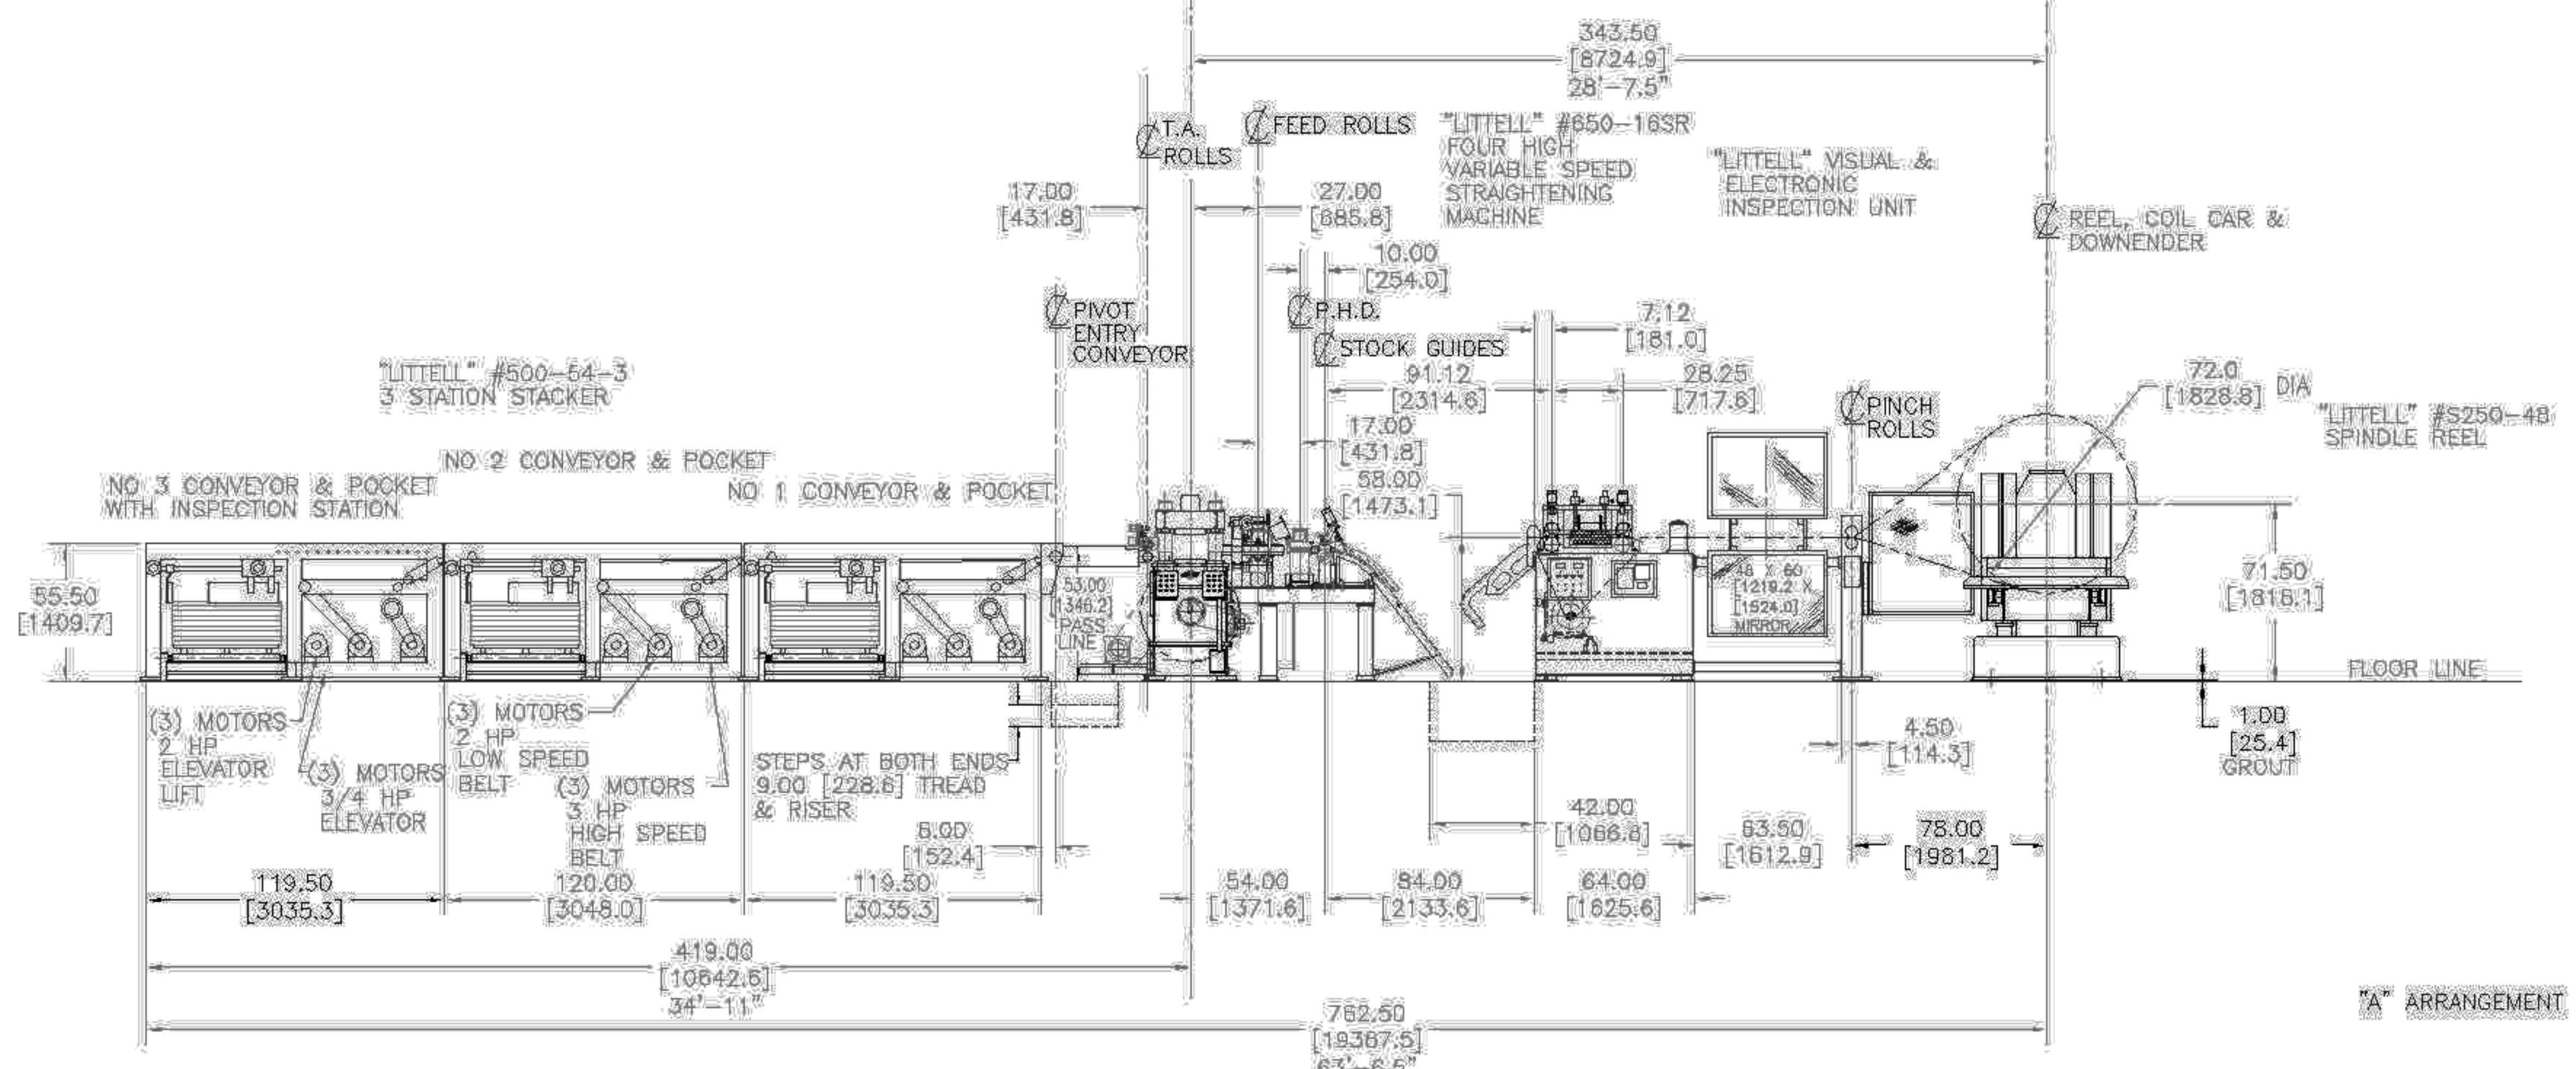

ALL DIMENSIONS ARE INCH [mm].

COPYRIGHT LITTELL INTERNATIONAL, INC. ALL RIGHTS RESERVED. THIS DOCUMENT CONTAINS UNPUBLISHED CONFIDENTIAL AND PROPRIETARY INFORMATION OF LITTELL INTERNATIONAL, INC. NO DISCLOSURE OR USE OF ANY PORTIONS OF THESE MATERIALS MAY BE MADE WITHOUT THE EXPRESS WRITTEN CONSENT OF LITTELL INTERNATIONAL, INC.			
CHKD.	11/10/06	JAG	
DRN.	11/10/06	DRR	
DES.			
DATE	NAME		
TITLE LAYOUT - FLOOR PLAN - PROPOSED		PART NO.	
MACHINE LM-1E SCROLL SHEETING LINE		D-326991	
ORIS. NO. PROP. #52493-06	SCALE: 1/4" = 1'-0"	SHT. 1	OF 2

"A" ARRANGEMENT